


Hedge Line

Fence

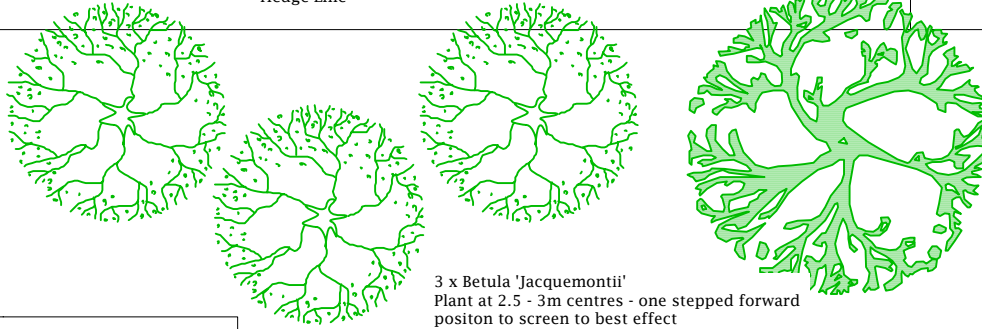

3 x Betula 'Jacquemontii'
Plant at 2.5 - 3m centres - one stepped forward
position to screen to best effect
1st tree to be planted in line with centre of patio

1 x Acer campestre -
position as single specimen in front of hedge
before start of fenceline - approx. 4m from last Betula

House

Patio

1 x Liquidambar - in lawn -
to screen house through hedge
stand alone feature

Do not scale from this drawing. All dimensions to be checked on site.
Any discrepancies, omissions or ambiguities between this drawing
and information given elsewhere must be reported immediately and
clarified before proceeding. The copyright remains that of Majestic Trees Ltd.



majestic
trees

Majestic Trees Ltd, Chequers Hill, Flamstead or St Albans, Herts
AL3 8ET Tel: 01582 945381 Fax: 01582 943892
info@majestictrees.co.uk www.majestictrees.co.uk

Client: Cathedral Homes

Project: Stocks, Wilton Lane

Drawing: Tree Layout

Drawn by: SS Scale: 1:100 (A4)

Date: August 2008 Revision: A

Drawing No: